

254254583


Building Layout

1/21/21

NOT FOR CONSTRUCTION


○ Dia= 5/8"

⊗ Dia= 3/4"

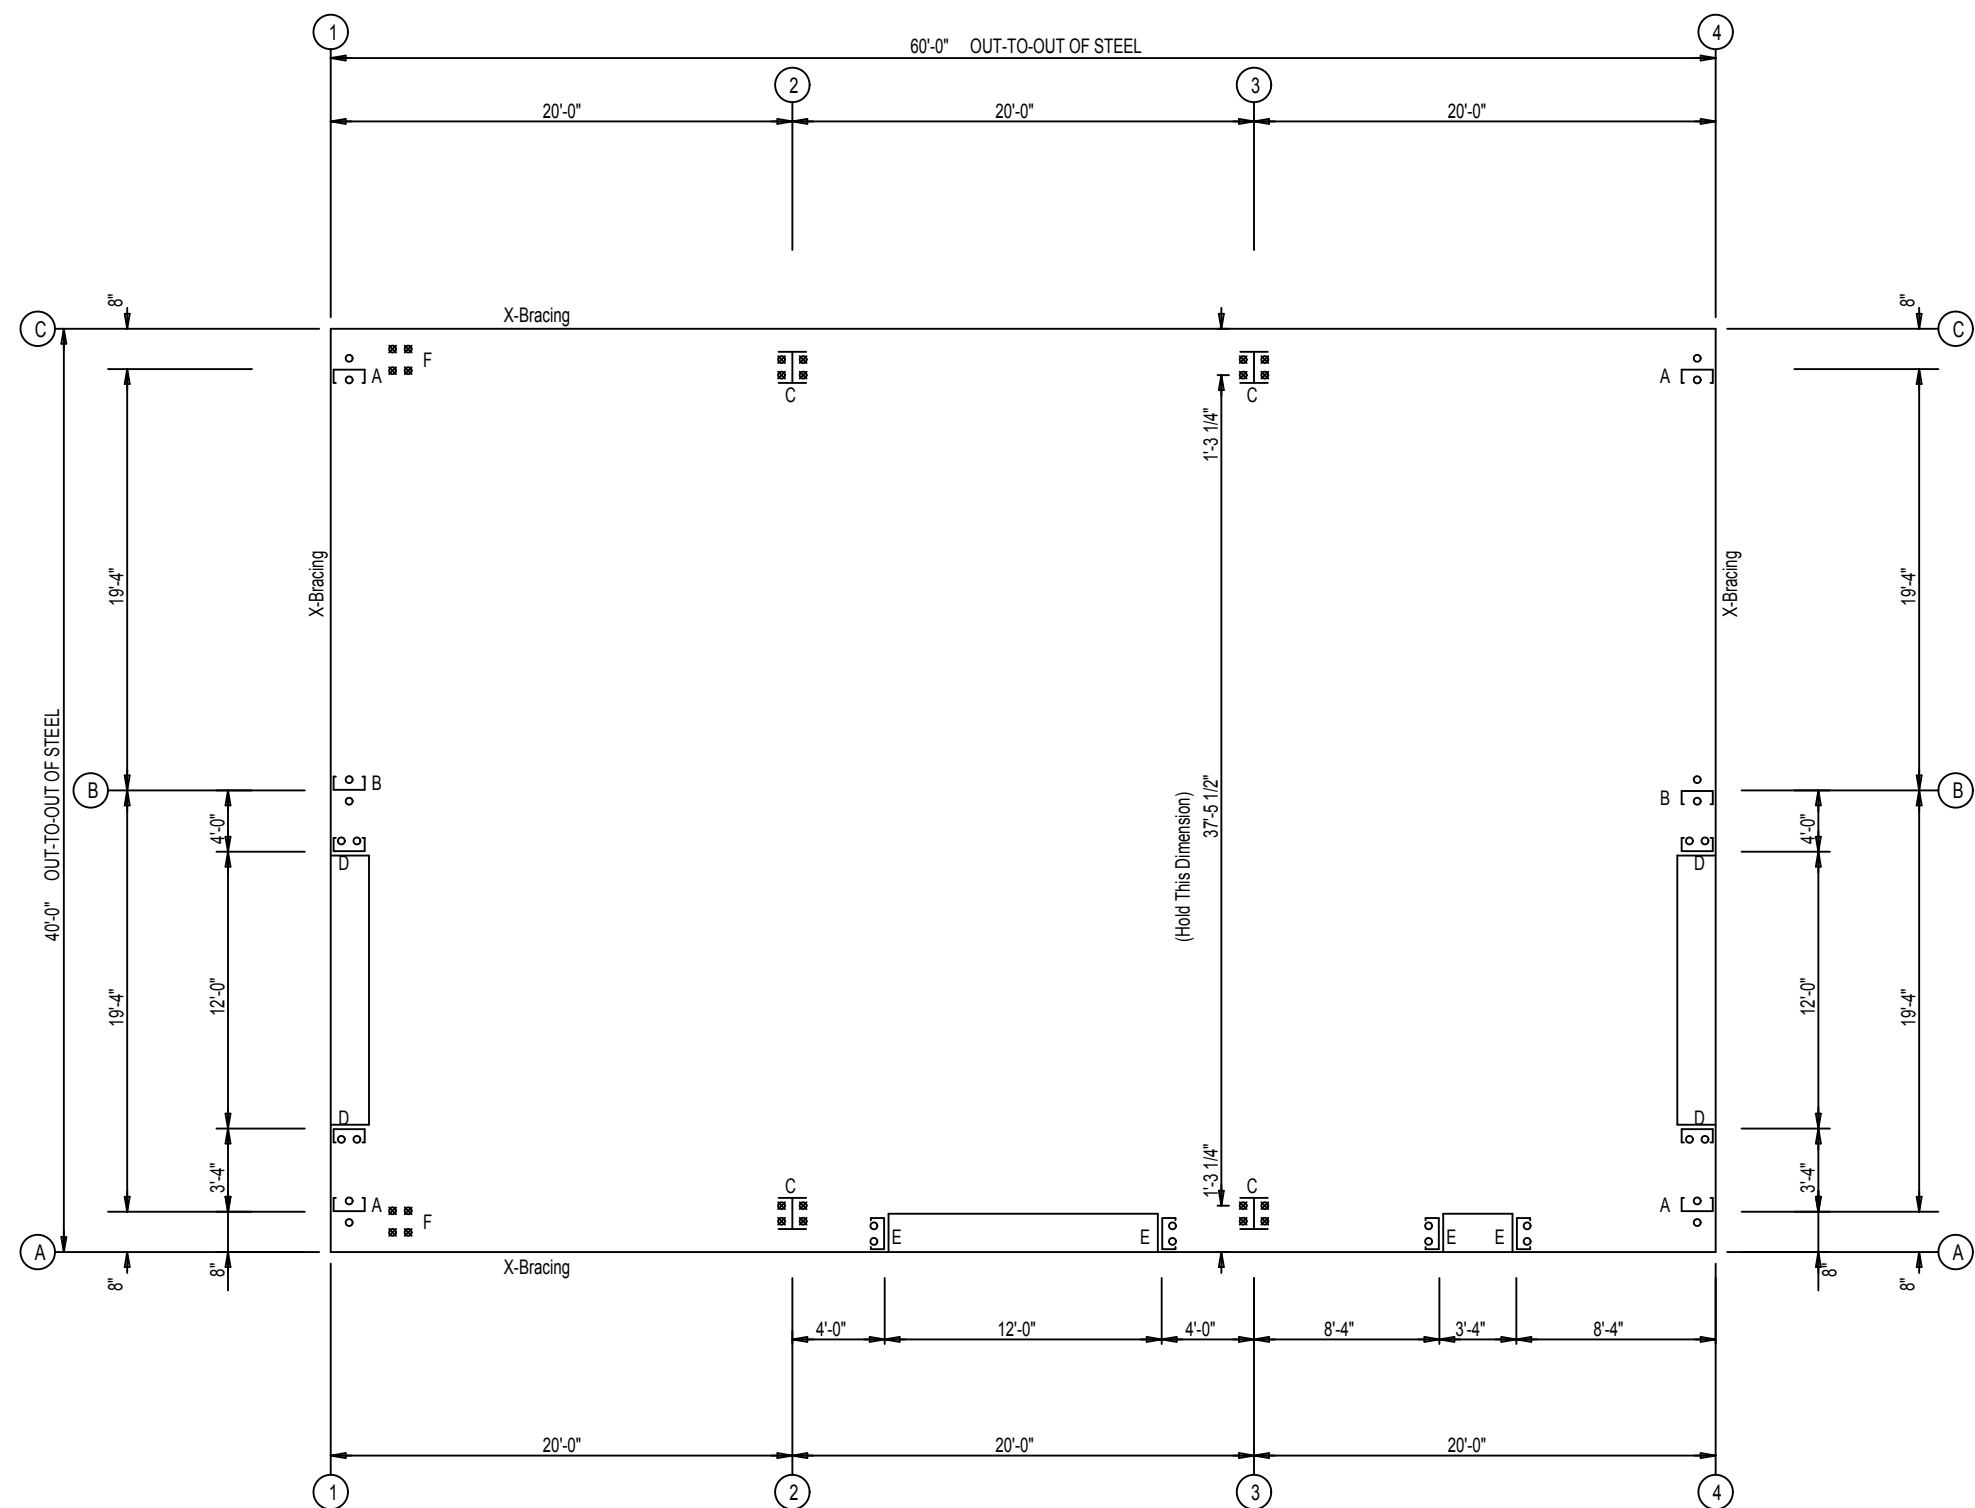


ANCHOR BOLT PLAN

NOT FOR CONSTRUCTION

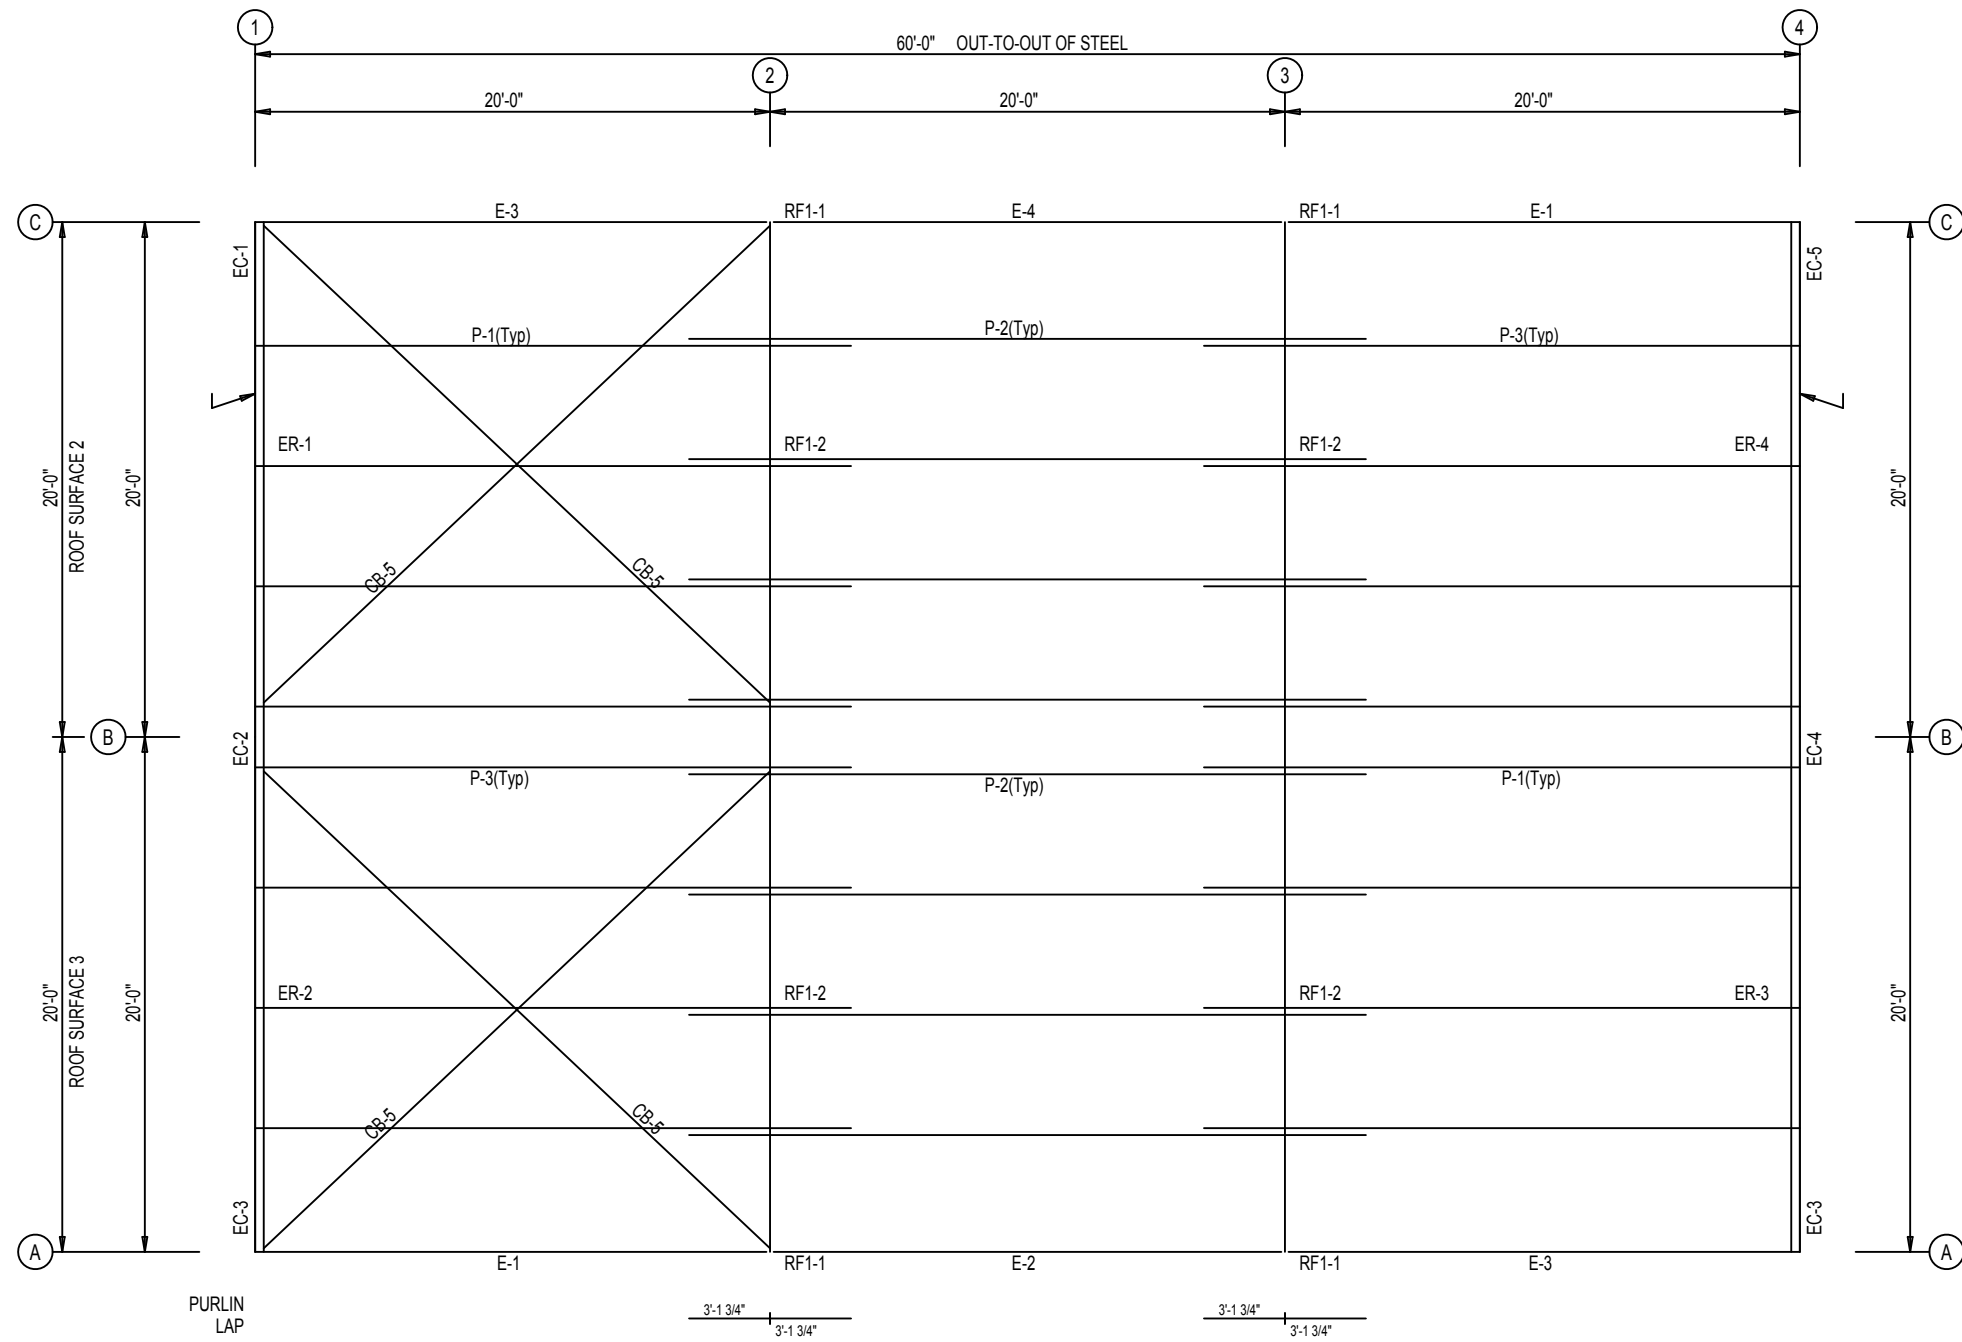


ROOF FRAMING PLAN

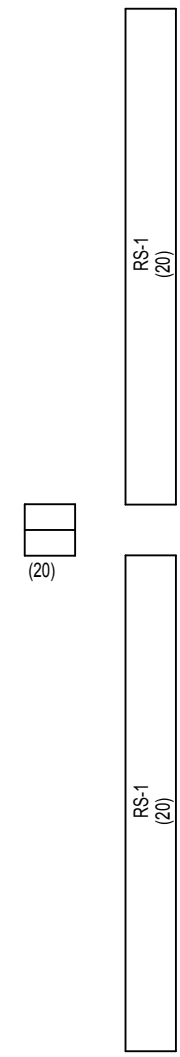


ROOF SHEETING
 PANELS: 26 Gauge PBR Galvalume

NOT FOR CONSTRUCTION

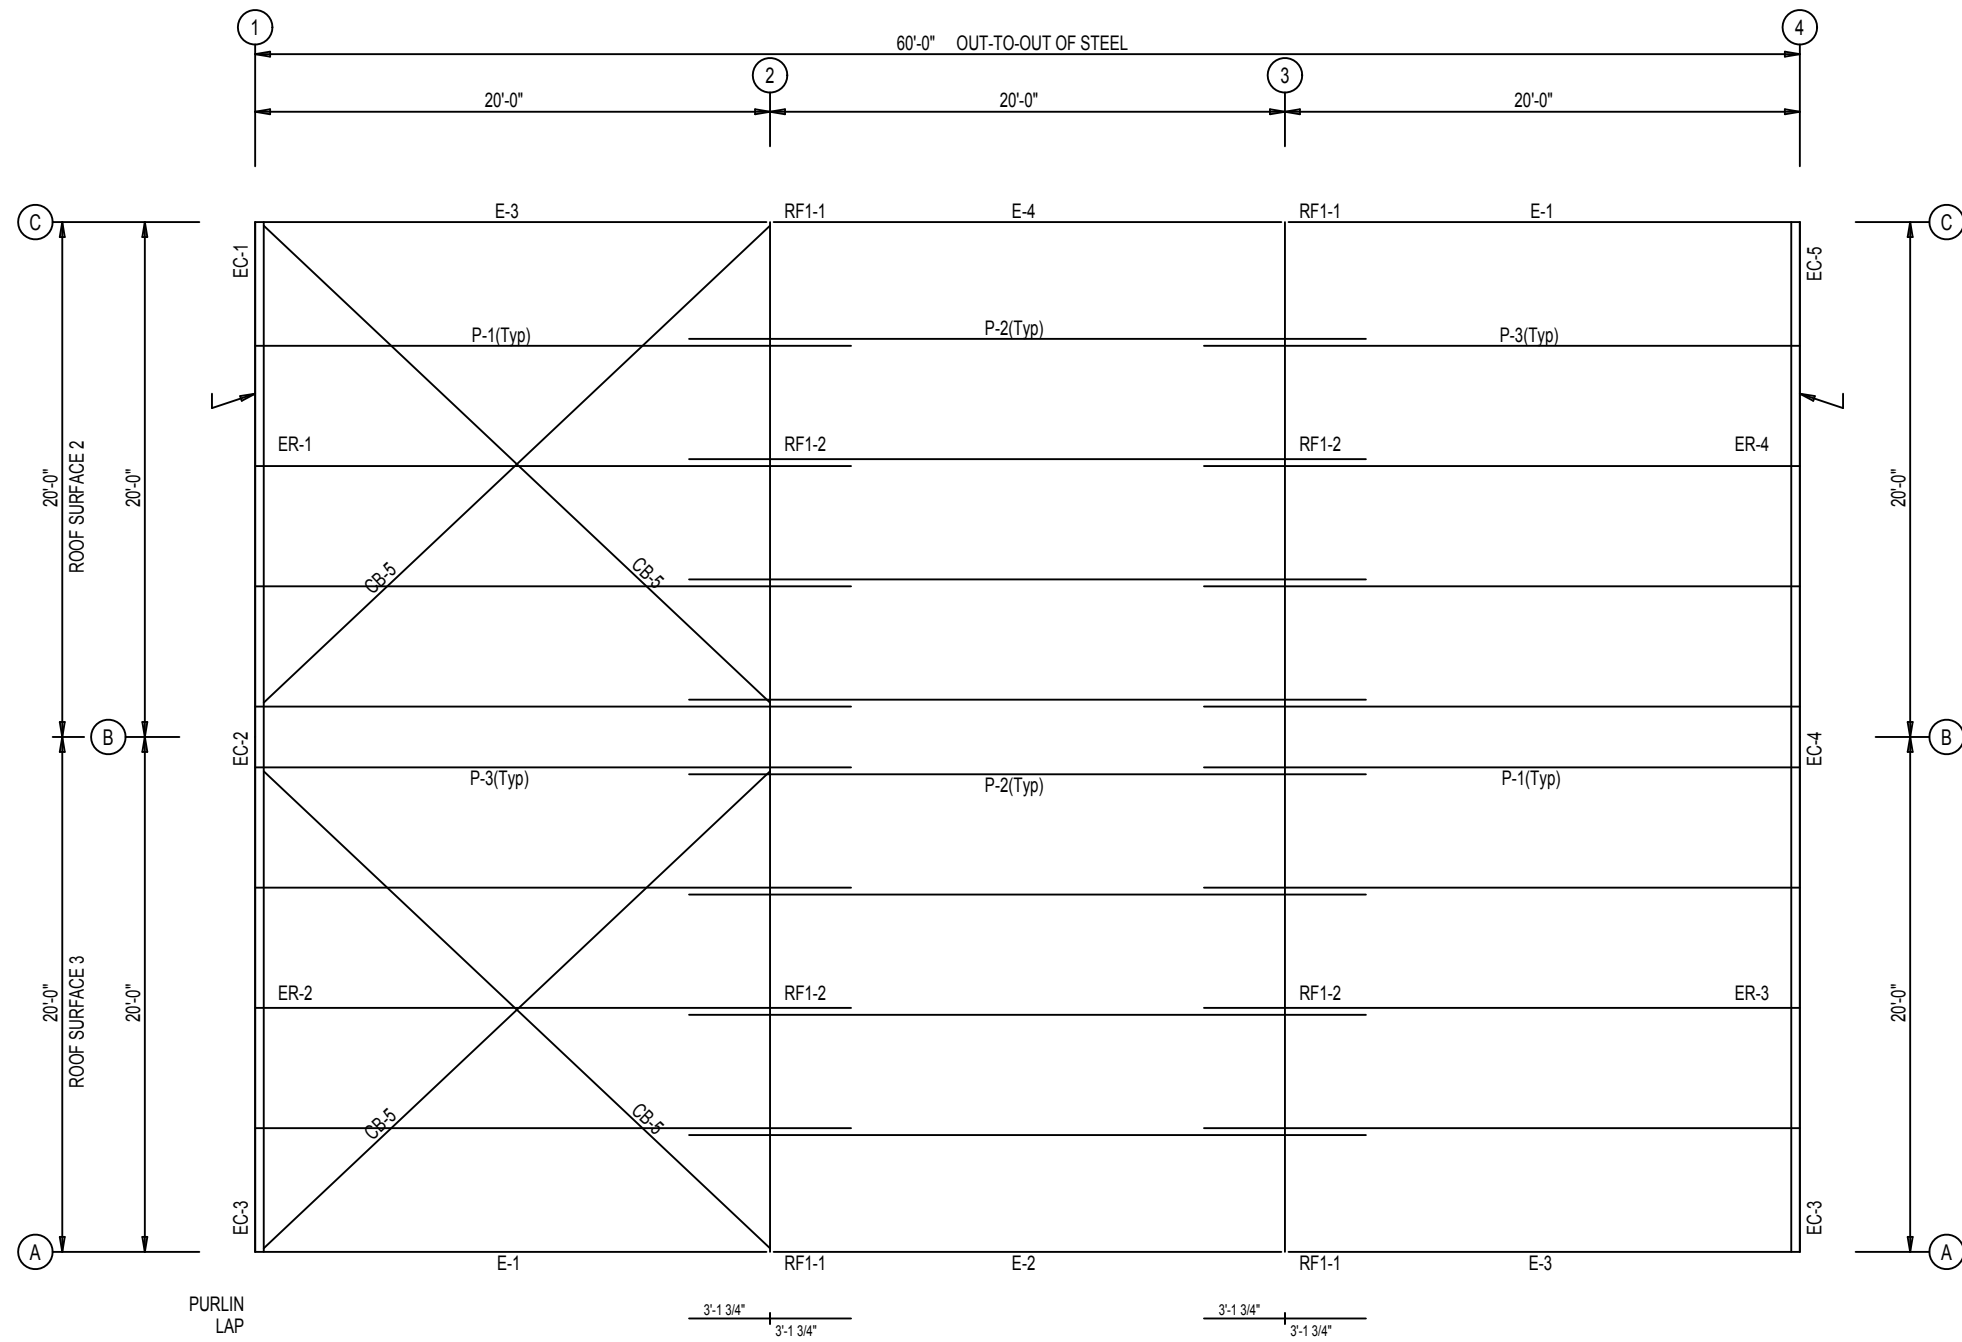


ROOF FRAMING PLAN

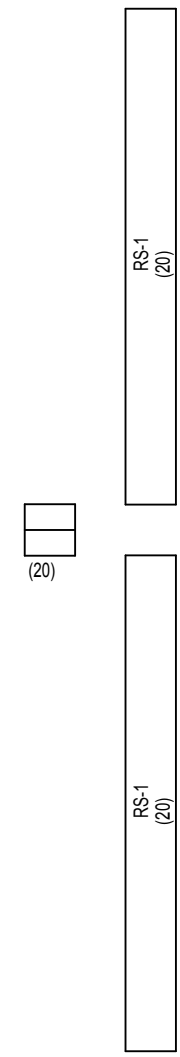


ROOF SHEETING
 PANELS: 26 Gauge PBR Galvalume

NOT FOR CONSTRUCTION

CONNECTION PLATES	
FRAME LINE A	
ID	MARK/PART
1	SC-5
2	SC585 L
3	SC585 R

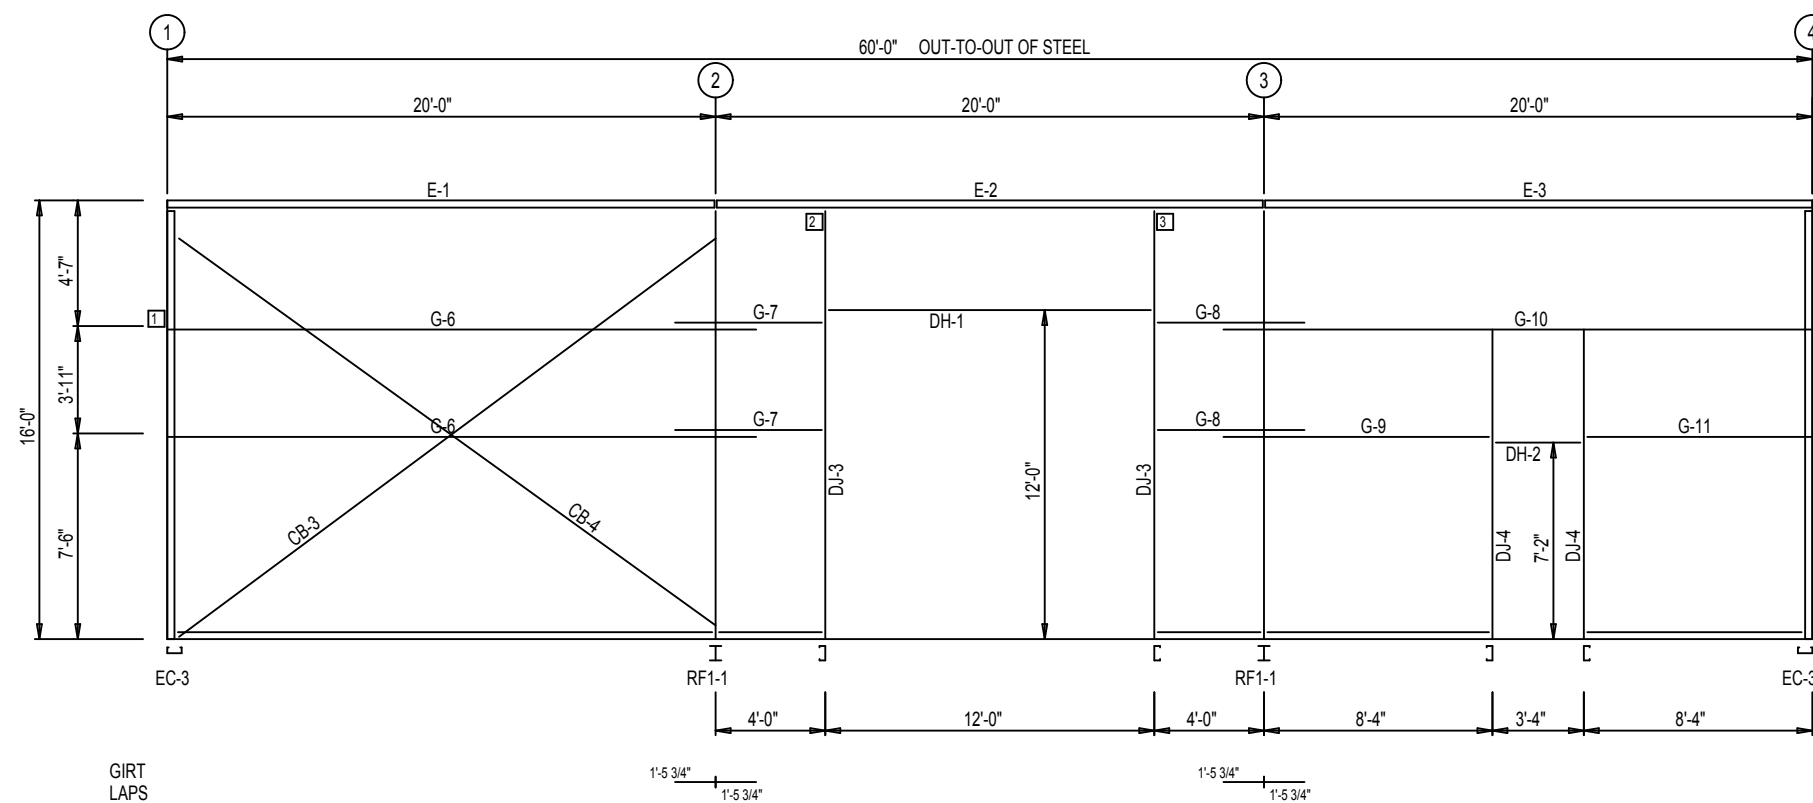

SIDEWALL FRAMING: FRAME LINE A

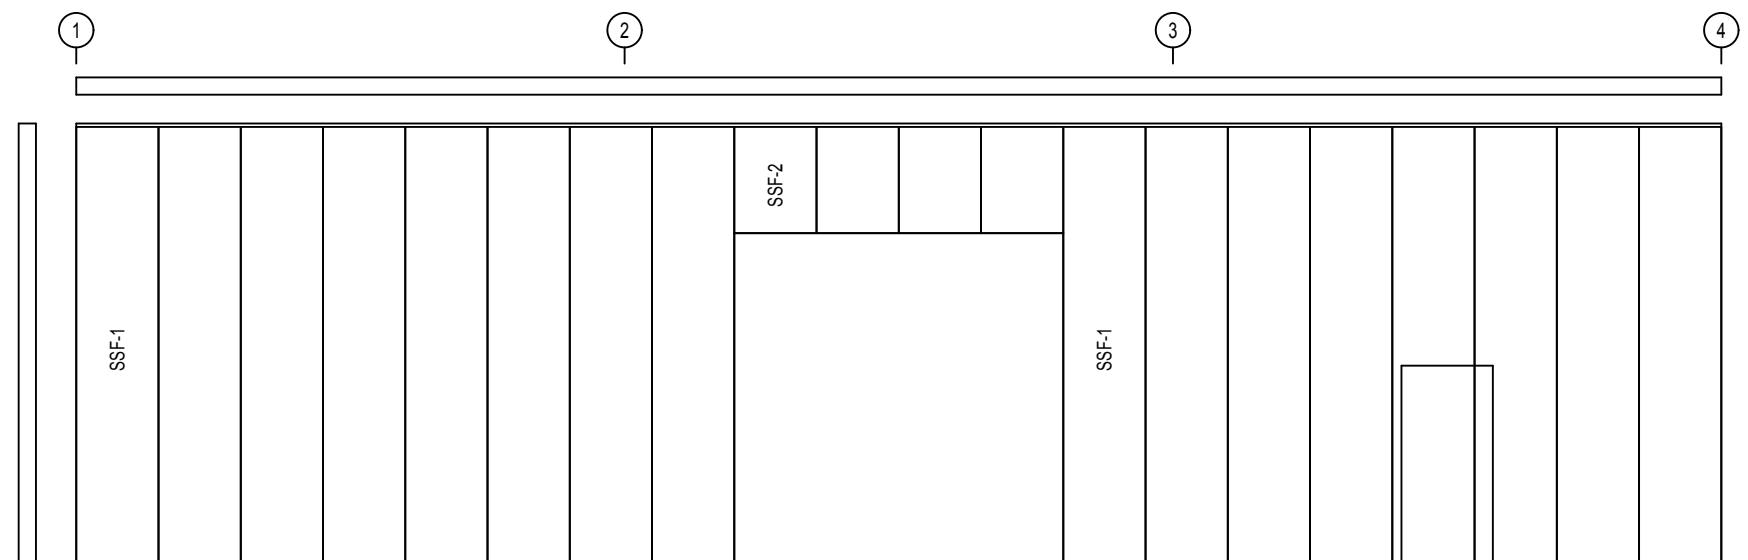


SIDEWALL SHEETING & TRIM: FRAME LINE A


PANELS: 26 Gauge PBR - Polar White

NOT FOR CONSTRUCTION

CONNECTION PLATES	
FRAME LINE C	
ID	MARK/PART
1	SC-5

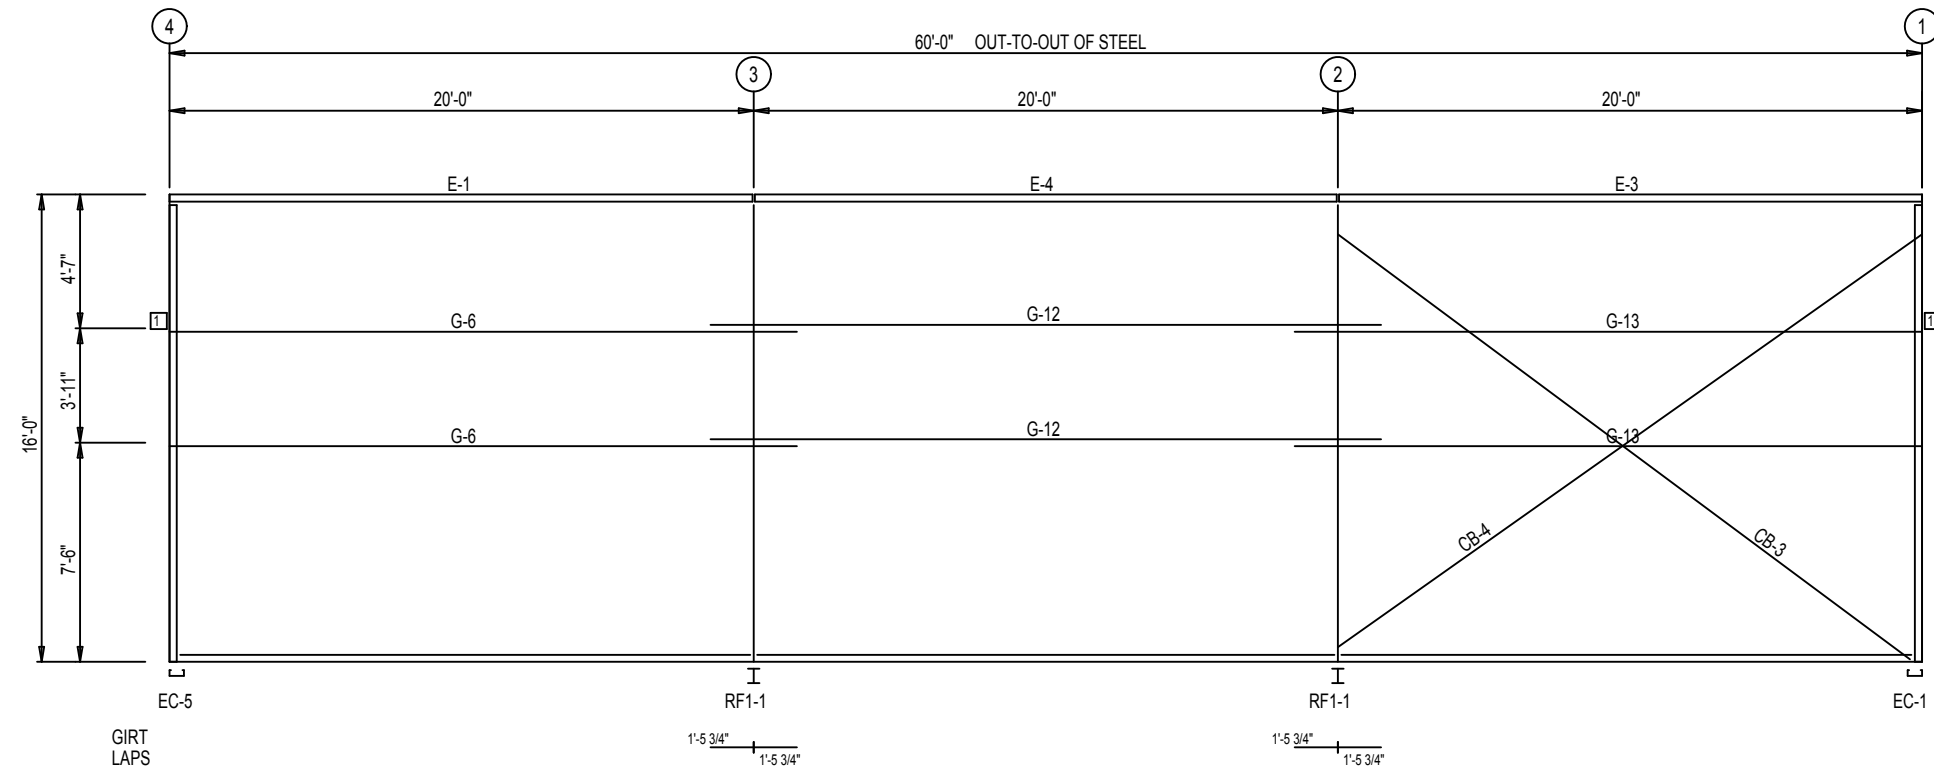


SIDEWALL FRAMING: FRAME LINE C

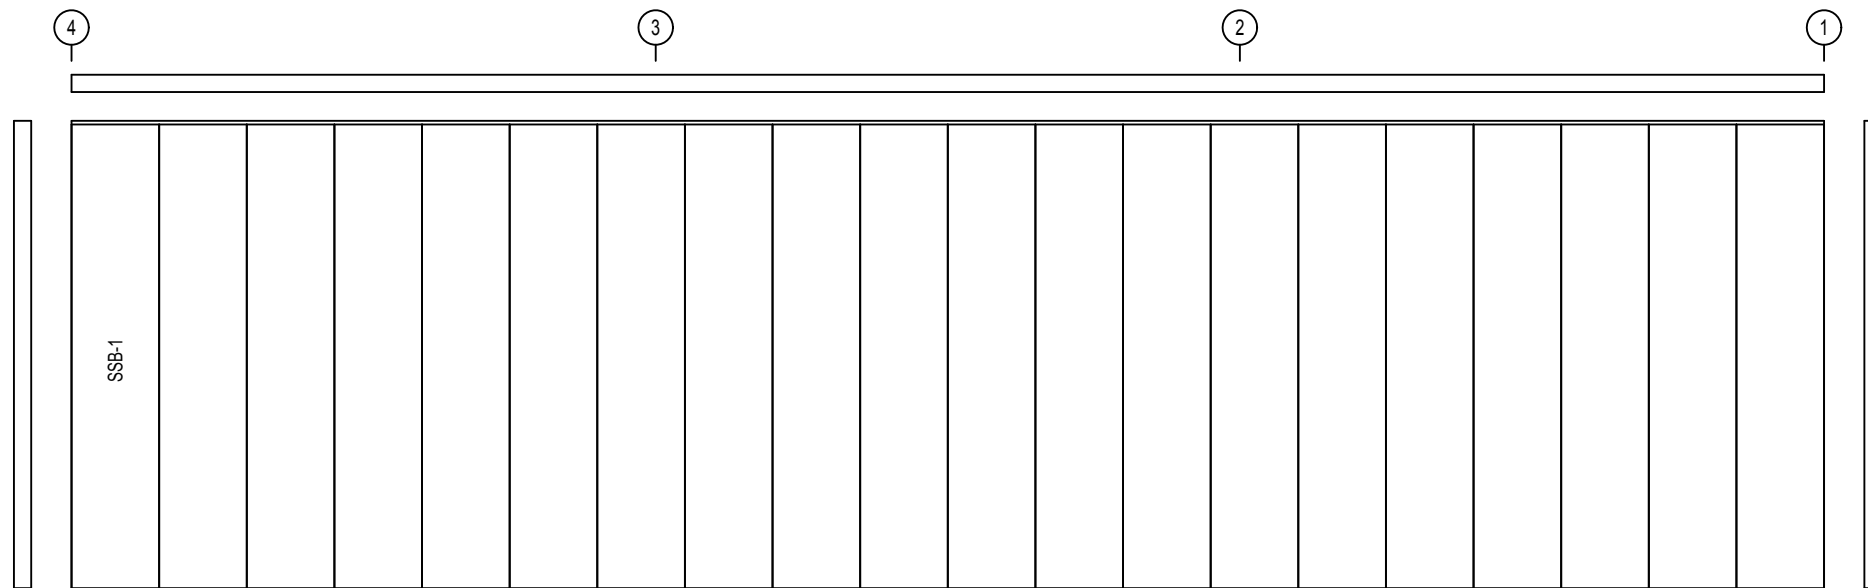


SIDEWALL SHEETING & TRIM: FRAME LINE C

PANELS: 26 Gauge PBR - Polar White

NOT FOR CONSTRUCTION

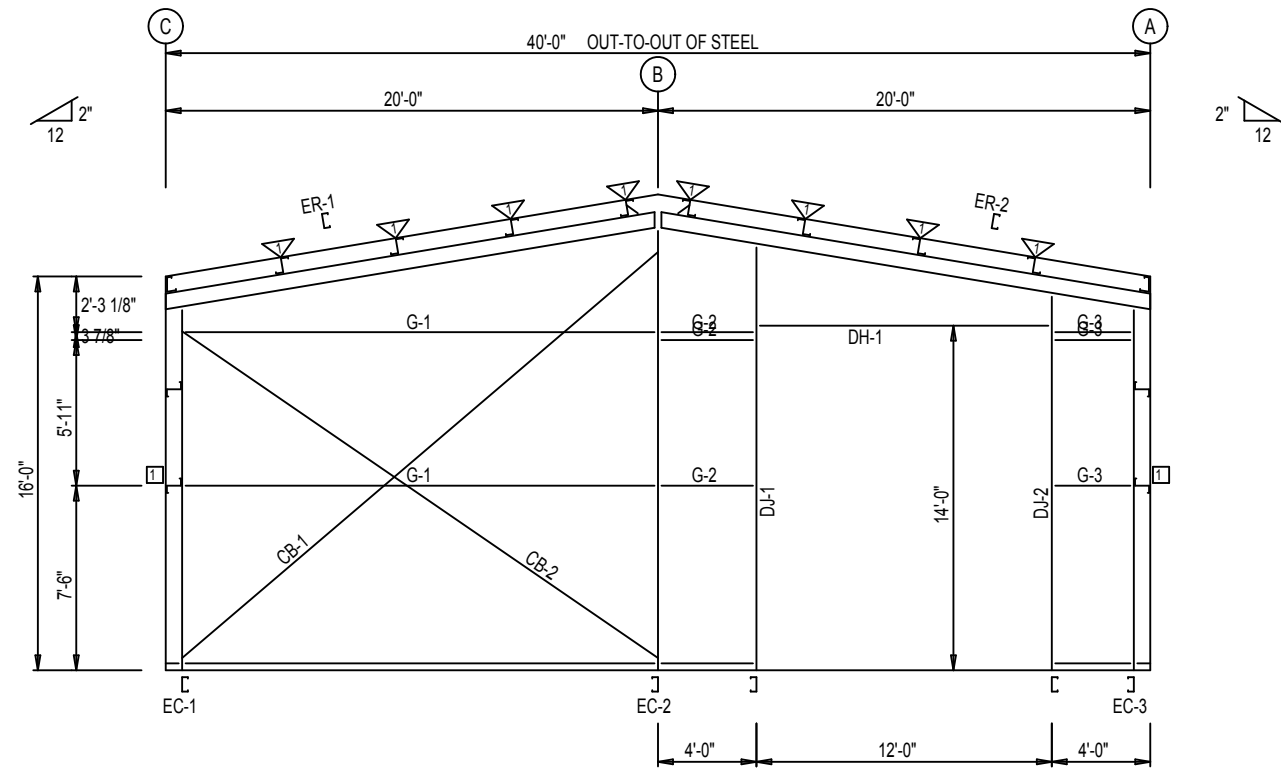

ENDWALL FRAMING: FRAME LINE 1

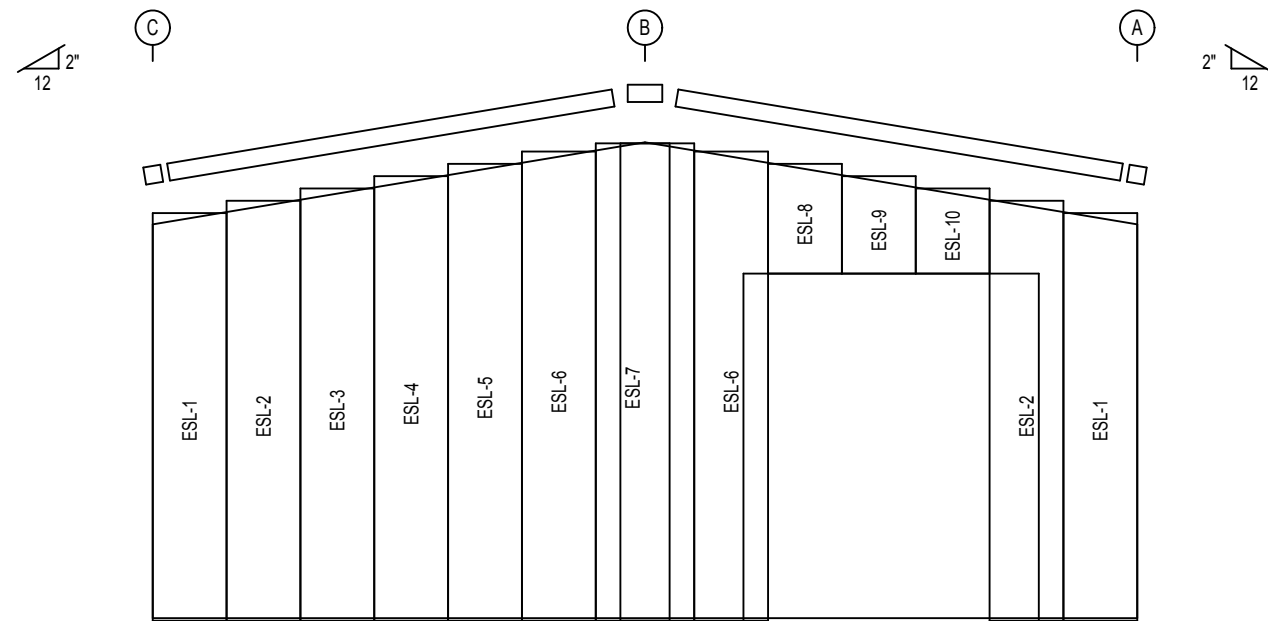

ENDWALL SHEETING & TRIM: FRAME LINE 1


PANELS: 26 Gauge PBR - Polar White

BOLT TABLE FRAME LINE 1				
LOCATION	QUAN	TYPE	DIA	LENGTH
ER-1/ER-2	8	A325	5/8"	1 3/4"
Cor_Column/Raf	4	A325	1/2"	1 1/4"
EC-2/ER-2	4	A325	5/8"	1 1/4"
Jamb	2	A325	1/2"	1 1/4"


FLANGE BRACE TABLE FRAME LINE 1		
▽ ID	PART	LENGTH
FB30.8	L2X2X14G	2'-6 3/4"

CONNECTION PLATES FRAME LINE 1	
□ ID	MARK/PART
1	SC-5

NOT FOR CONSTRUCTION

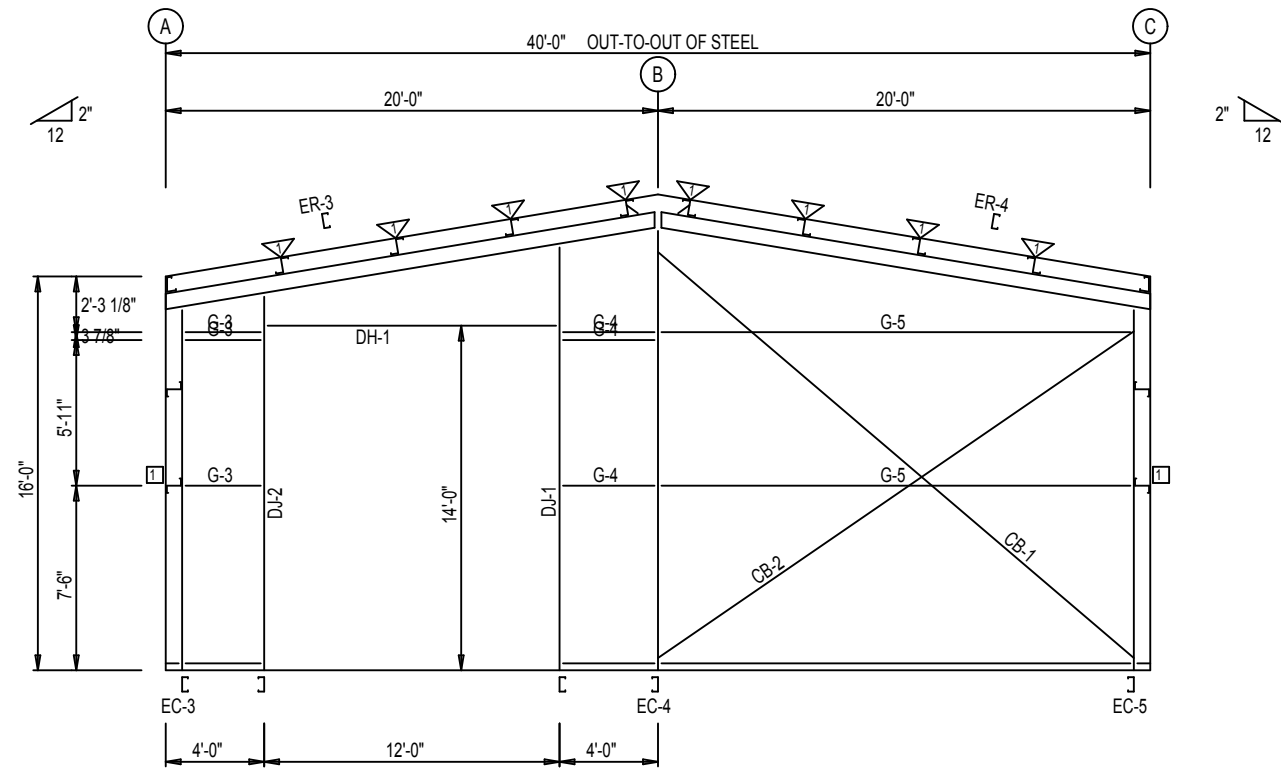

ENDWALL FRAMING: FRAME LINE 4

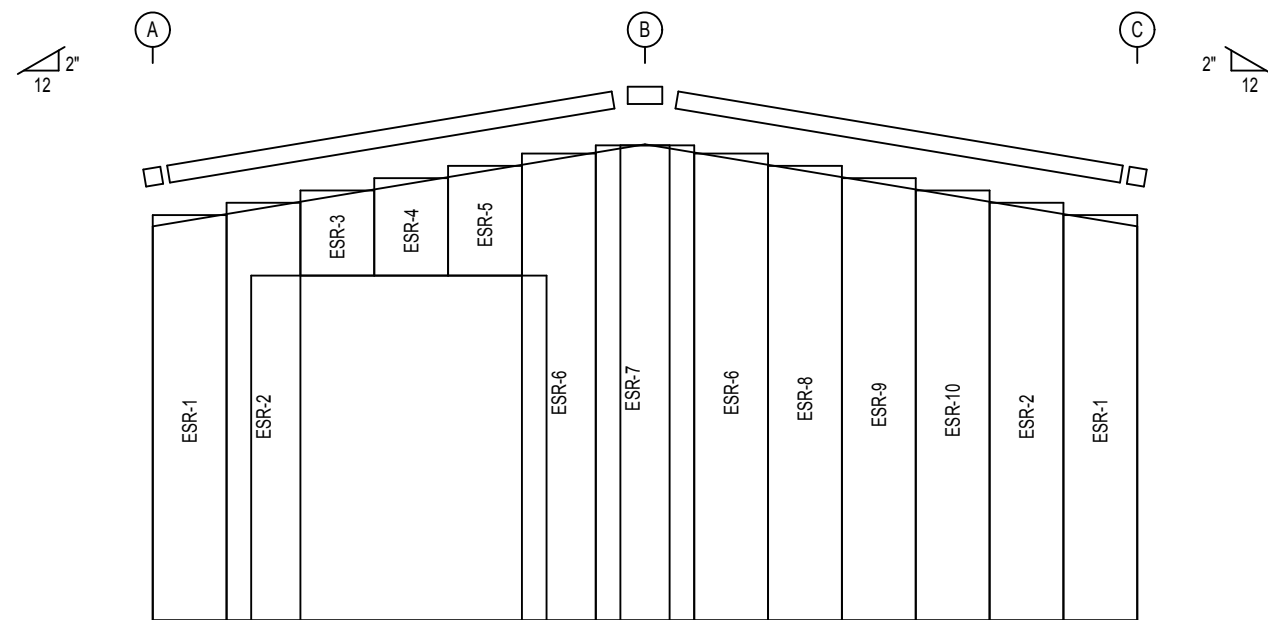

ENDWALL SHEETING & TRIM: FRAME LINE 4

PANELS: 26 Gauge PBR - Polar White

BOLT TABLE FRAME LINE 4				
LOCATION	QUAN	TYPE	DIA	LENGTH
ER-3/ER-4	8	A325	5/8"	1 3/4"
Cor_Column/Raf	4	A325	1/2"	1 1/4"
EC-4/ER-4	4	A325	5/8"	1 1/4"
Jamb	2	A325	1/2"	1 1/4"


FLANGE BRACE TABLE FRAME LINE 4		
▽ ID	PART	LENGTH
FB30.8	L2X2X14G	2'-6 3/4"

CONNECTION PLATES FRAME LINE 4	
□ ID	MARK/PART
1	SC-5

NOT FOR CONSTRUCTION

STIFFENER TABLE				
Mark	Stiff Mark	Width	Plate Size Thick	Length
RF1-1	St-1	2 1/2	1/4"	17"

▽ FLANGE BRACES: BOTH SIDES (UNLESS NOTED)
 FBxxA(1); xx=length(in)
 A - L2X2X14G

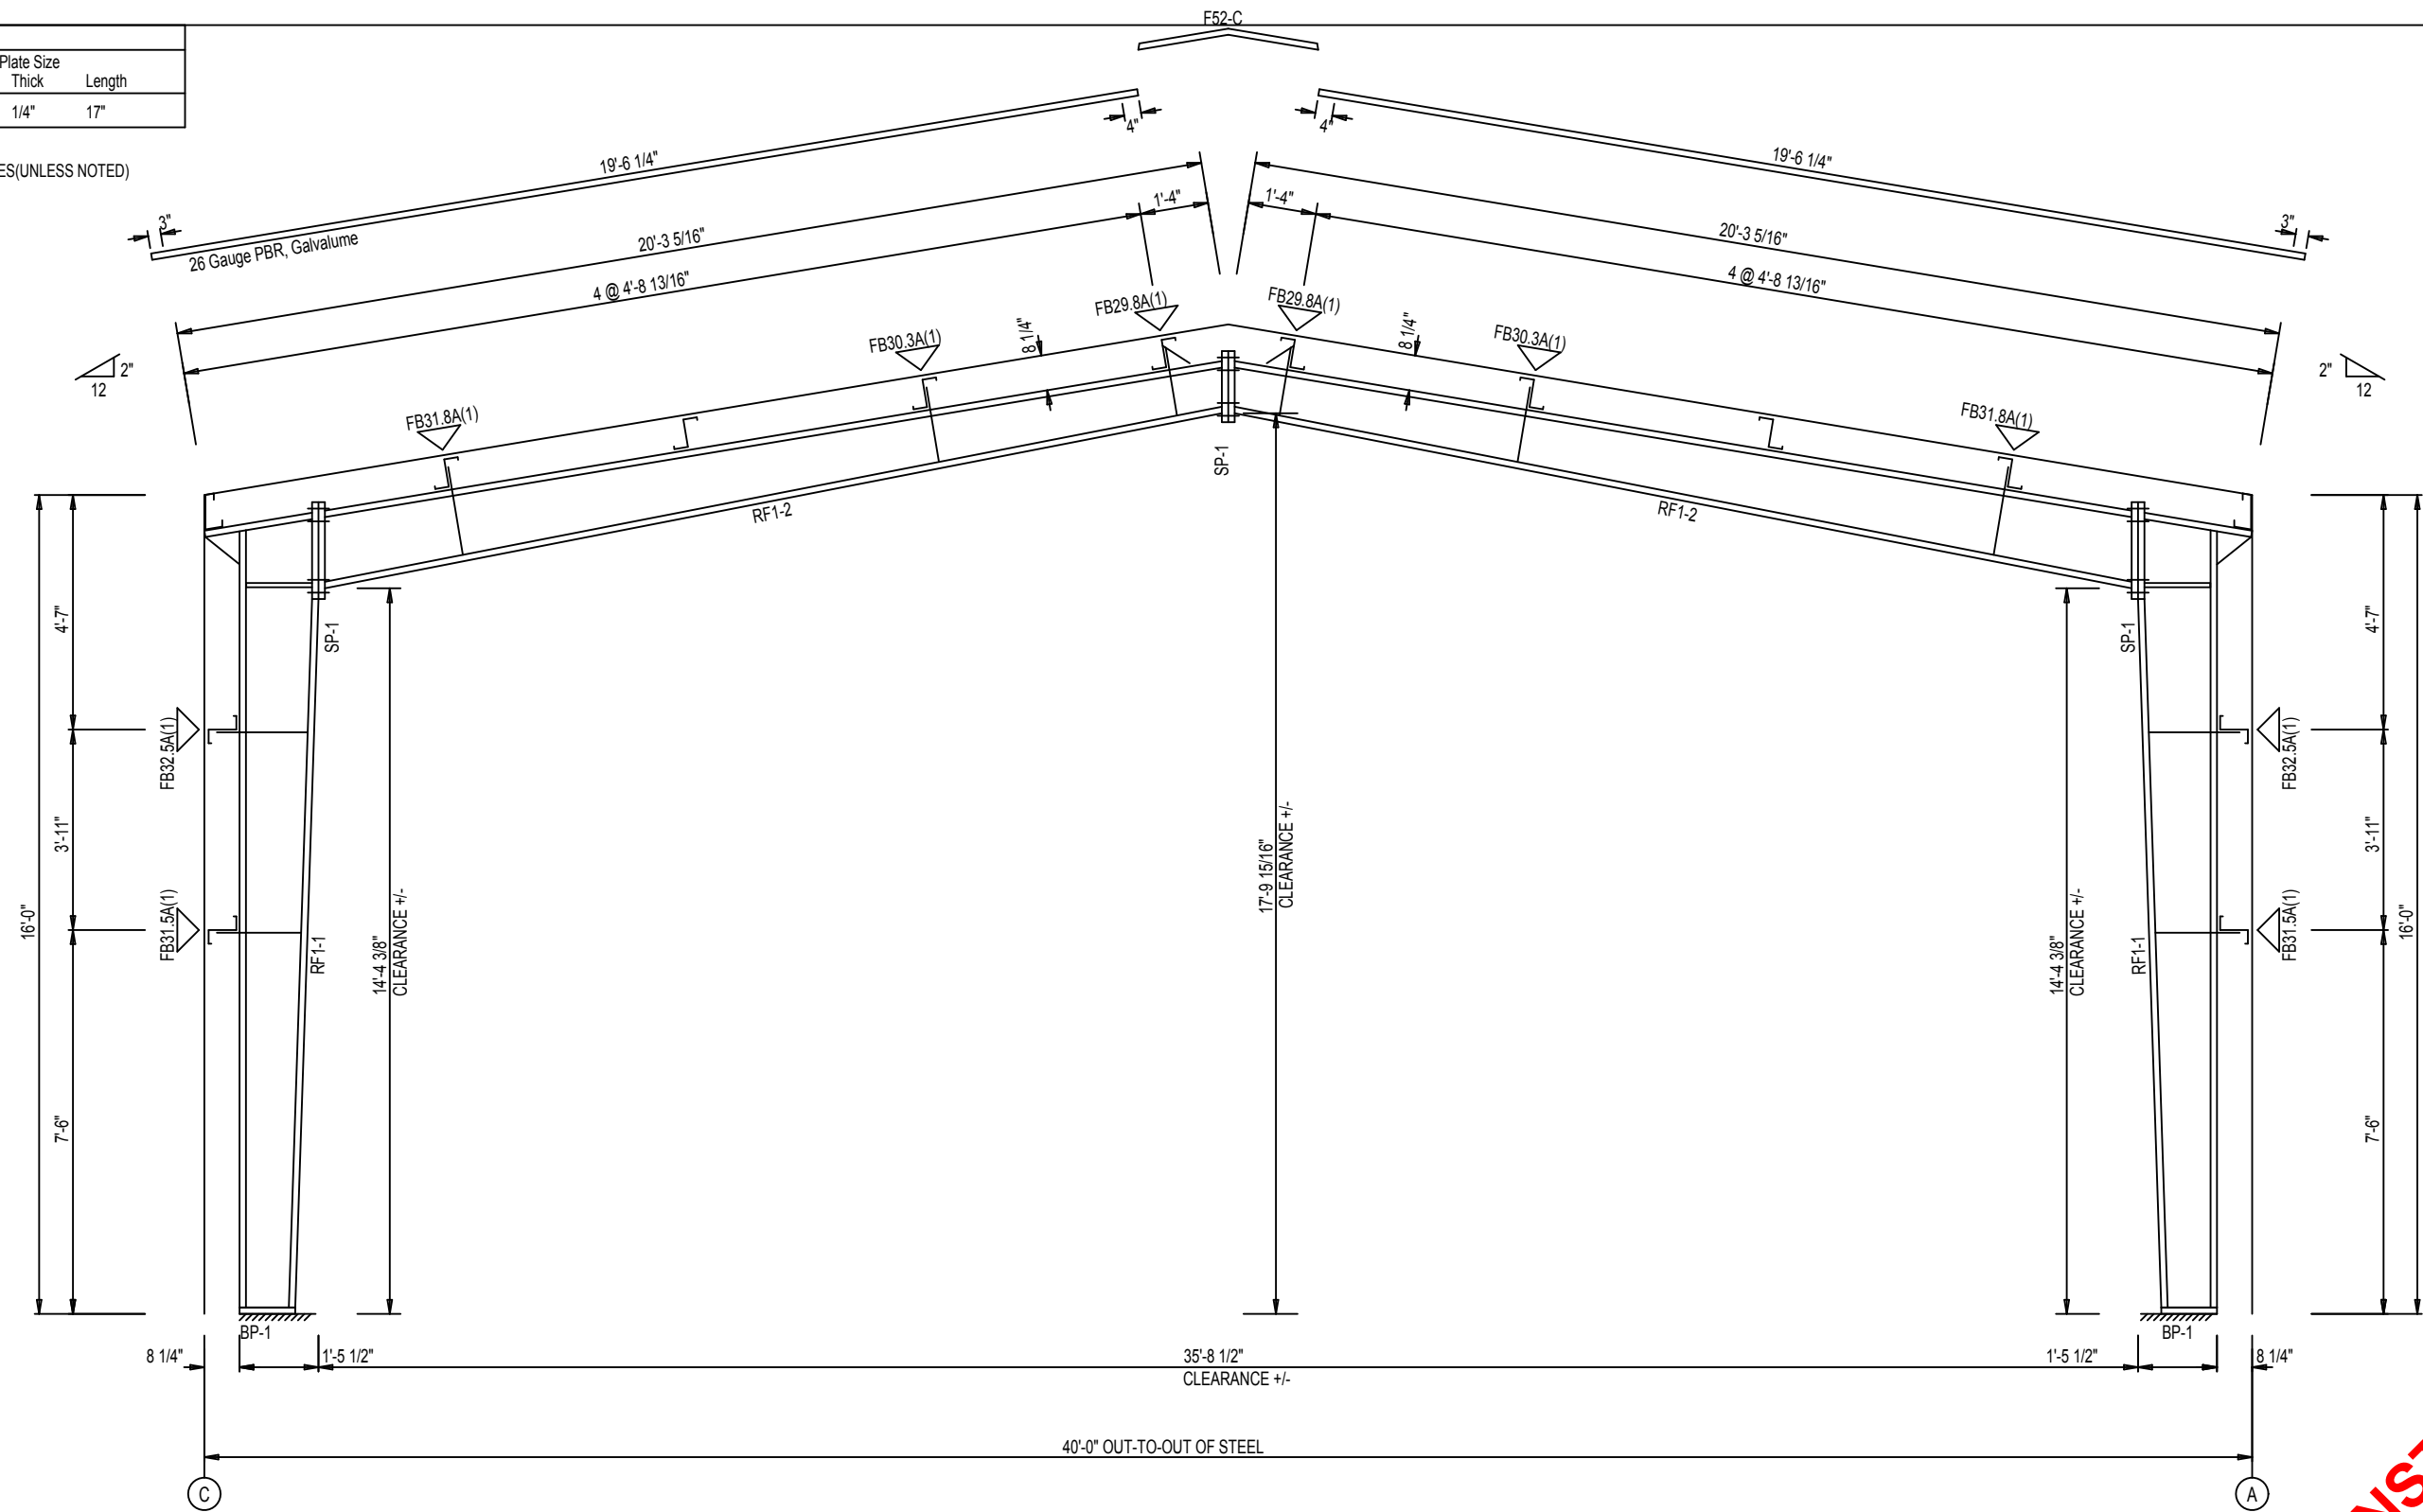

FRAME CROSS SECTION: FRAME LINE 2 3

NOT FOR CONSTRUCTION